



P:\2100\2143\2143 Drawings\Donegal High School\Sheets\2143-A1.1 Overall First Floor Plan.dwg 08/17/17 10:40:05 AM EST

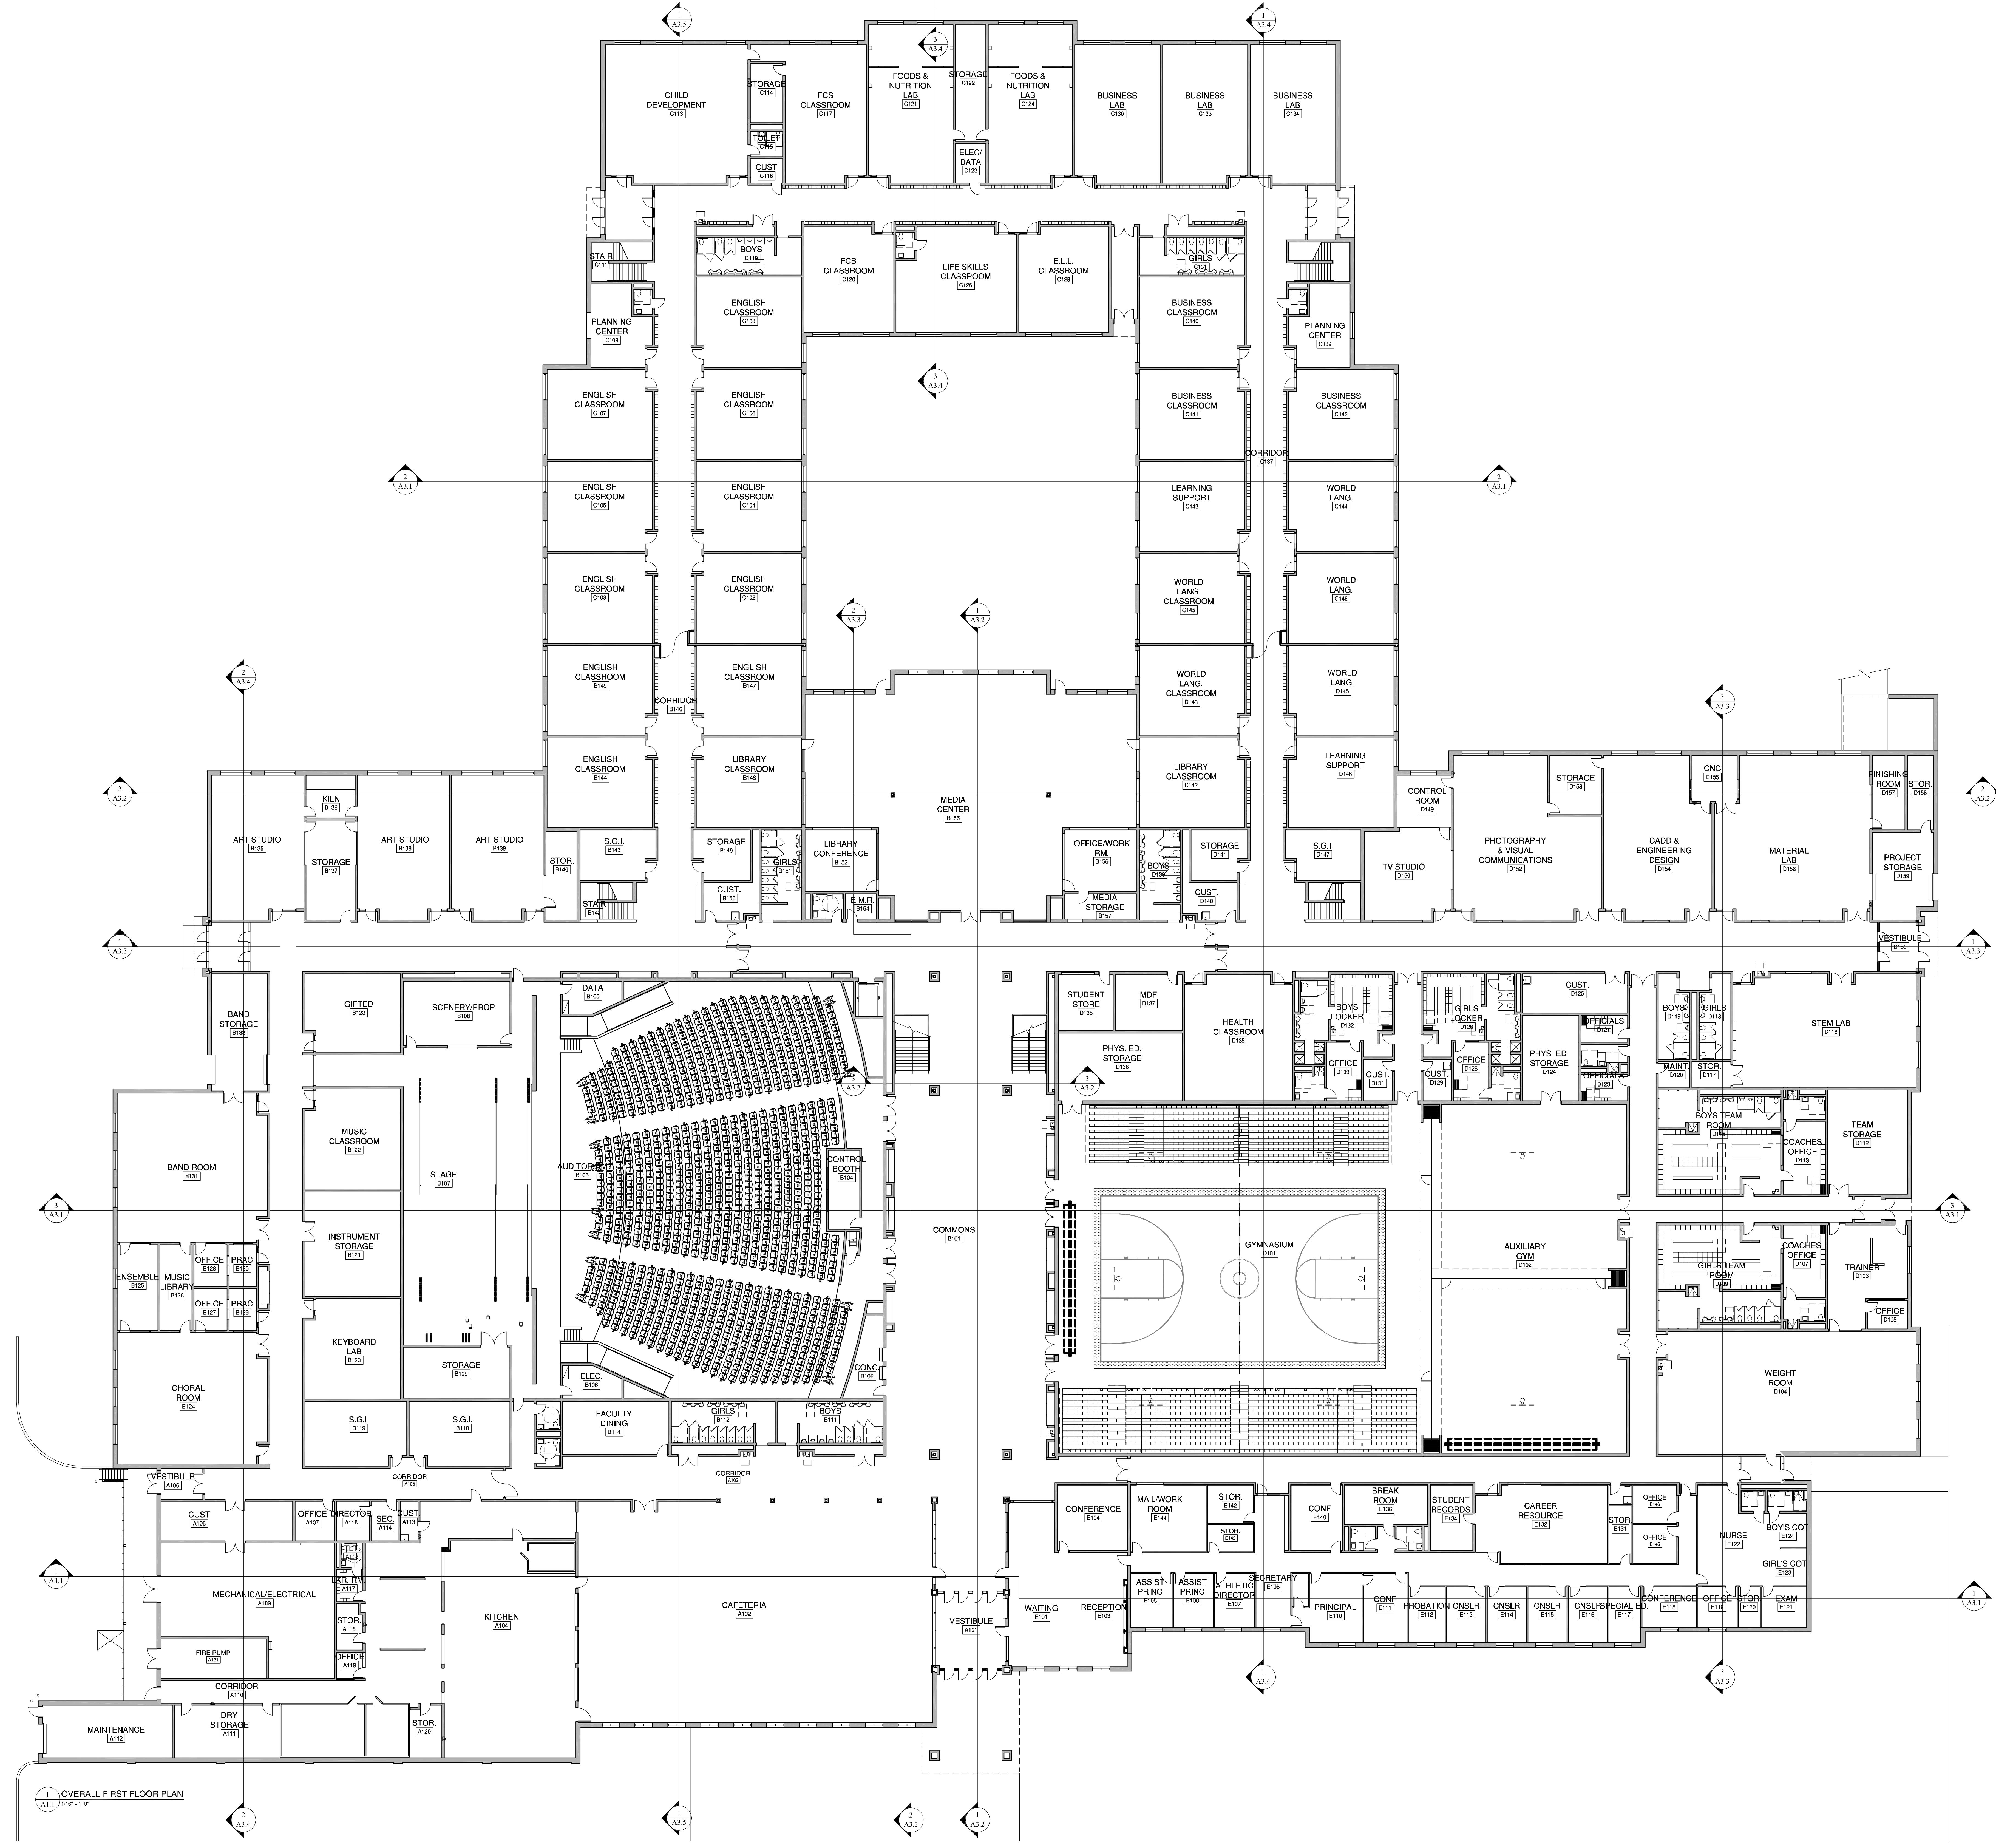

**KEY PLAN**

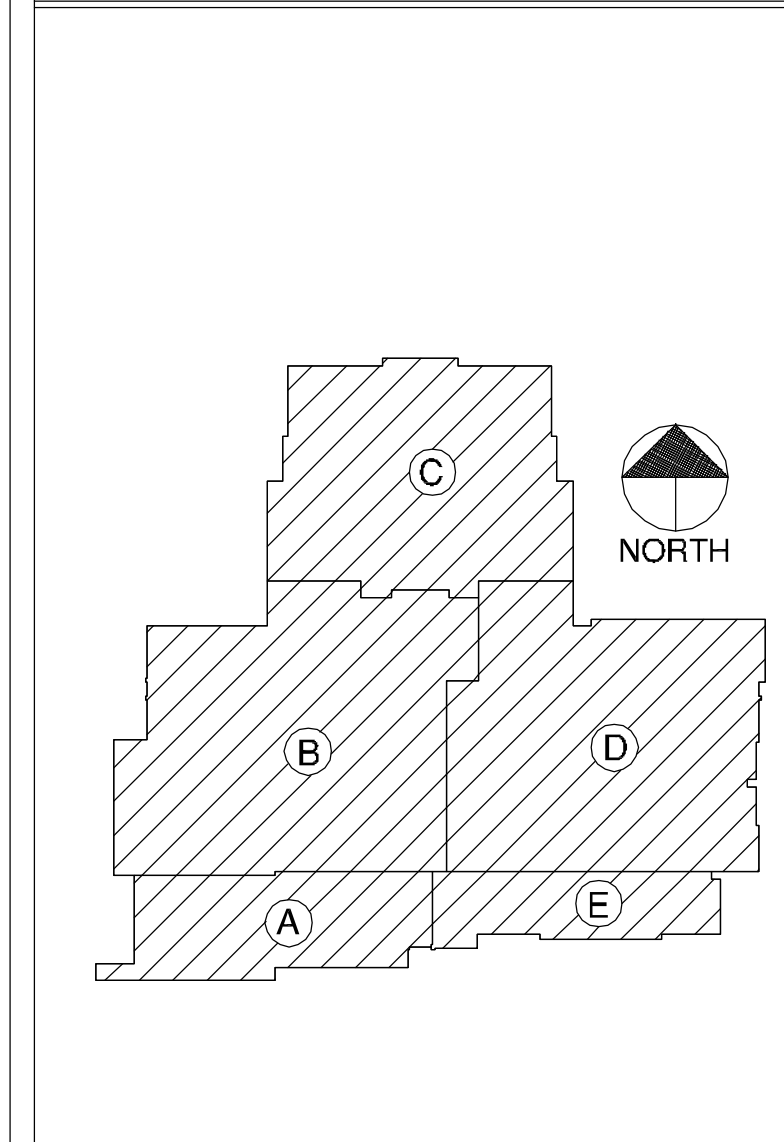

**REVISIONS**

NO.	DATE	DESCRIPTION OF CHANGE

**CRABTREE ROHRBAUGH & ASSOCIATES - ARCHITECTS**  
 401 EAST WINDING HILL ROAD  
 MECHANICSBURG PA 17055  
 717-458-0272 FAX 717-458-0047

250 WEST MAIN STREET, SUITE 200  
 CHARLOTTESVILLE VA 22902  
 434-975-7262 FAX 434-975-7263

[www.cra-architects.com](http://www.cra-architects.com)

**DONEGAL HIGH SCHOOL**  
 DONEGAL SCHOOL DISTRICT  
 KOSER ROAD  
 MOUNT JOY, PENNSYLVANIA 17552

**PROJECT 2143**

**A1.1**

OVERALL FIRST FLOOR PLAN

DATE: AUGUST 17, 2010